


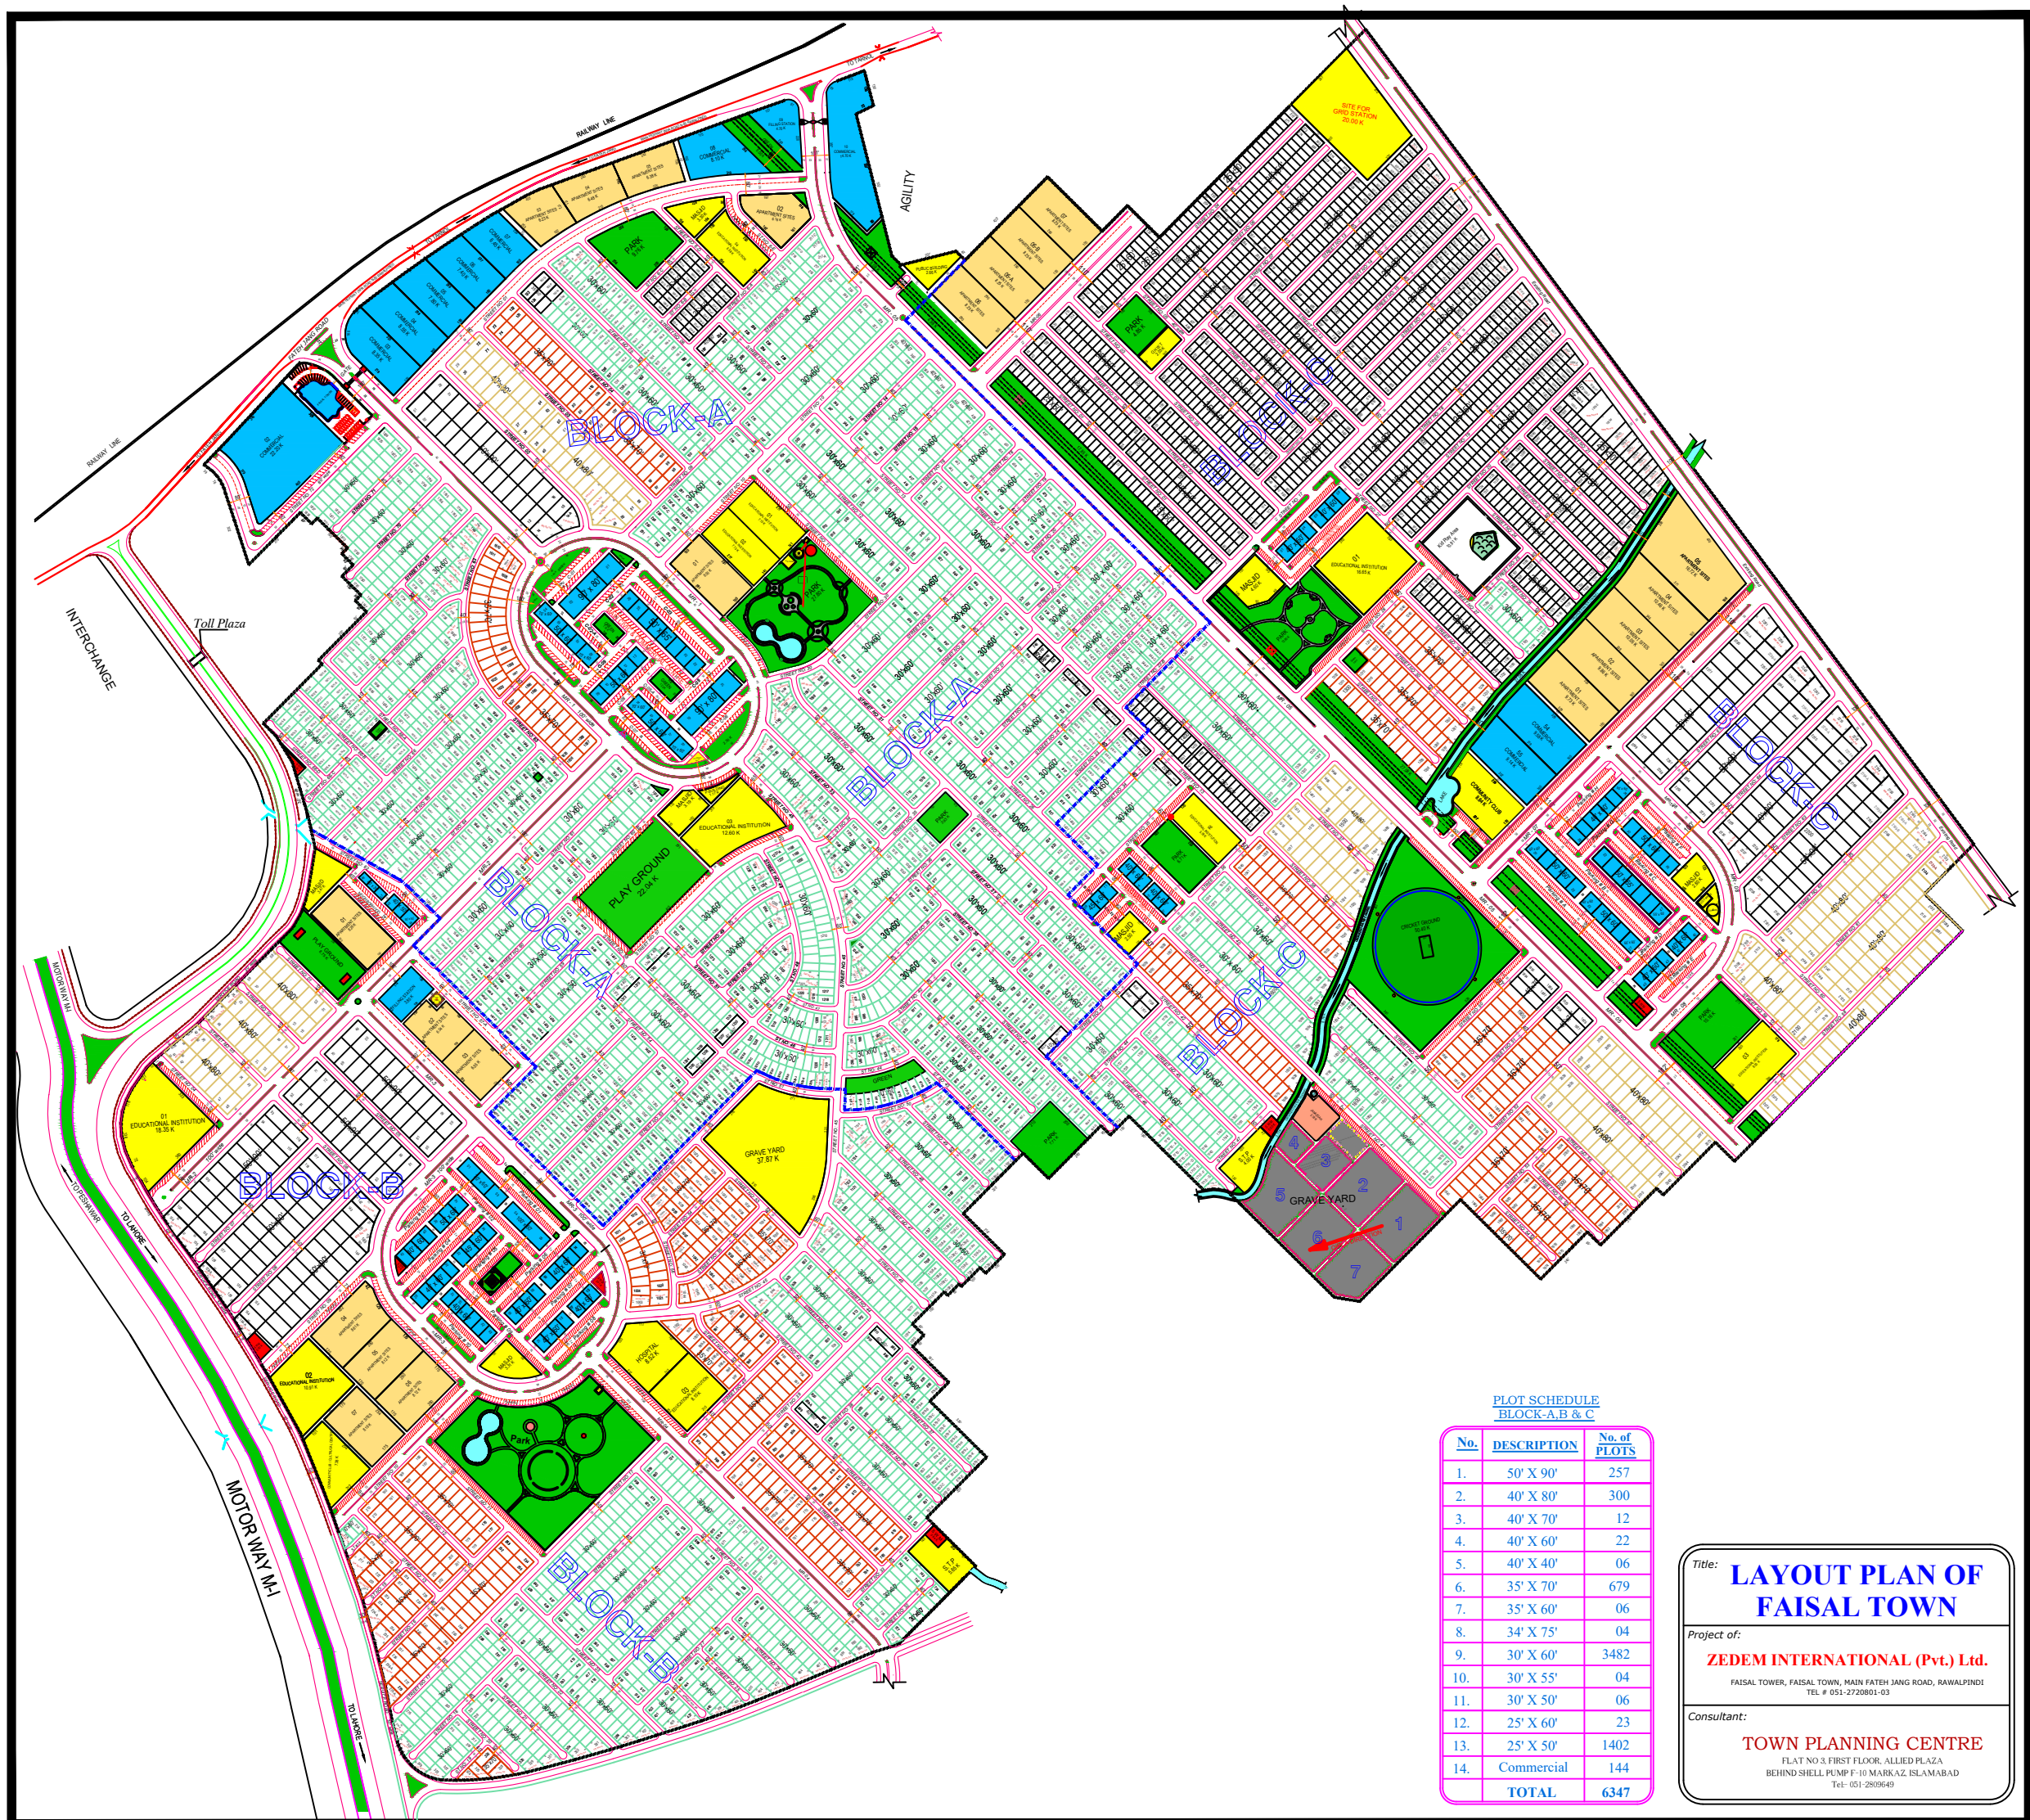

PLOT SCHEDULE
BLOCK-A,B & C

No.	DESCRIPTION	No. of PLOTS
1.	50' X 90'	257
2.	40' X 80'	300
3.	40' X 70'	12
4.	40' X 60'	22
5.	40' X 40'	06
6.	35' X 70'	679
7.	35' X 60'	06
8.	34' X 75'	04
9.	30' X 60'	3482
10.	30' X 55'	04
11.	30' X 50'	06
12.	25' X 60'	23
13.	25' X 50'	1402
14.	Commercial	144
TOTAL		6347

Title:

LAYOUT PLAN OF FAISAL TOWN

Project of:

ZEDEM INTERNATIONAL (Pvt.) Ltd.
FAISAL TOWER, FAISAL TOWN, MAIN FATEH JANG ROAD, RAWALPINDI
TEL # 051-2720801-03

Consultant:

TOWN PLANNING CENTRE
FLAT NO 3, FIRST FLOOR, ALLIED PLAZA
BEHIND SHELL PUMP F-10 MARKAZ ISLAMABAD
Tel: 051-2809649